


BOOK

FINAL PLAT
BROOKFIELD WEST SUB'D NO. 6

A REPLAT OF LOT 1, BLOCK 'A', BROOKFIELD WEST SUBDIVISION NO. 3
CITY OF TOPEKA, SHAWNEE COUNTY, KANSAS

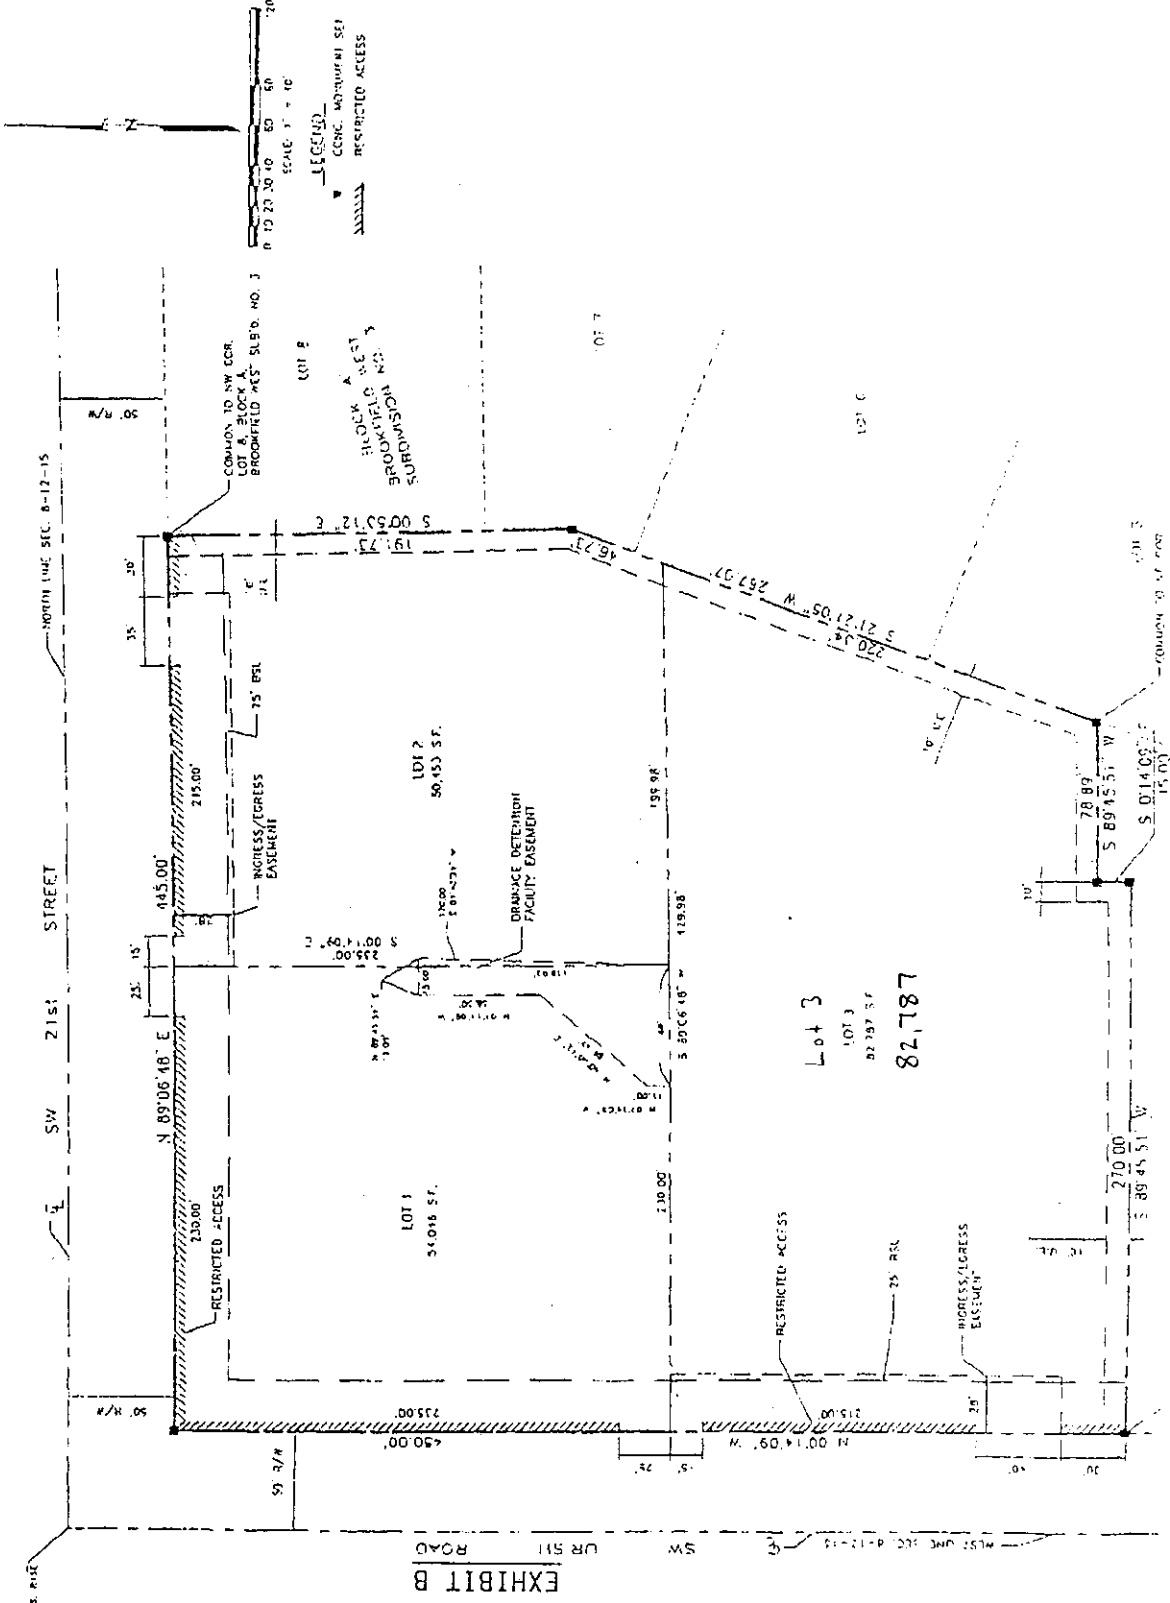






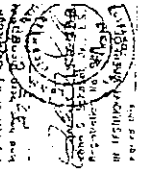




